




# Homesite Information

## Stage 28

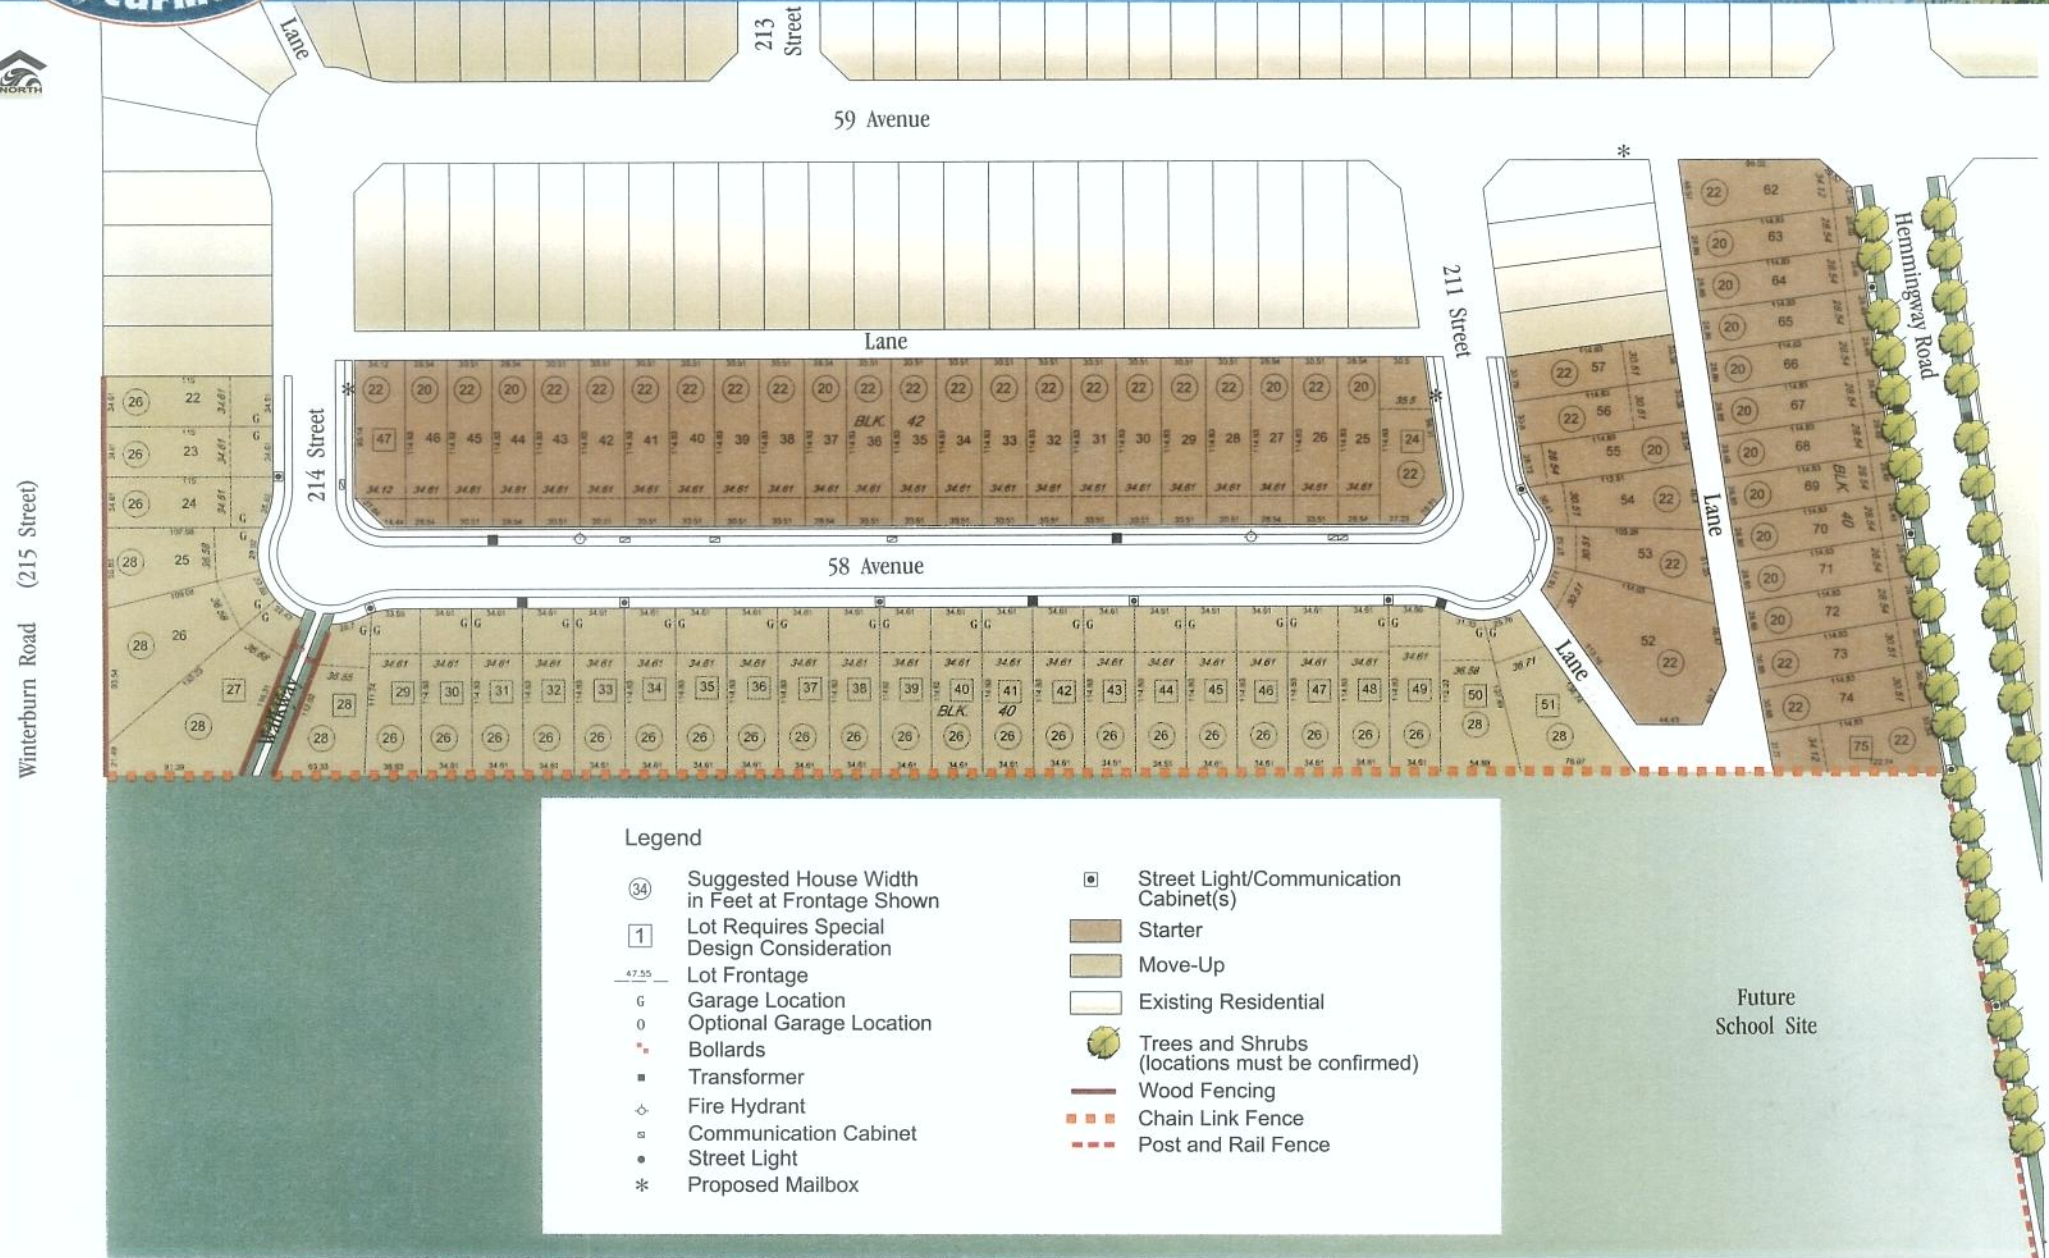

**Legend**

(34)	Suggested House Width in Feet at Frontage Shown	□	Street Light/Communication Cabinet(s)
1	Lot Requires Special Design Consideration	■	Starter
47.55	Lot Frontage	■	Move-Up
G	Garage Location	□	Existing Residential
0	Optional Garage Location	●	Trees and Shrubs (locations must be confirmed)
■	Bollards	—	Wood Fencing
■	Transformer	—	Chain Link Fence
◇	Fire Hydrant	—	Post and Rail Fence
□	Communication Cabinet		
●	Street Light		
*	Proposed Mailbox		

Future School Site